


3/16in THK ALUM. DIAMOND PLATE
FORMED TREADS AND LANDINGS
TYPICAL


3/4in SQ. X 1/8" THK
PICKETS TYPICAL

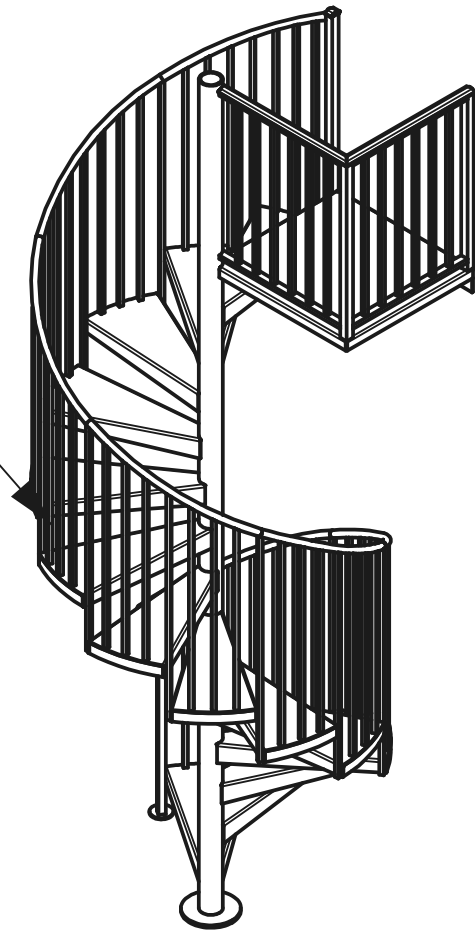

3-1/2 SCHEDULE 40
6063 ALUM PIPE

1-5/16" OUTSIDE DIAMETER
HANDRAIL TOPCAP

(6) 3/8 X 5 LONG SS LAG BOLTS
ANCHOR TO EXISTING WOOD DECK

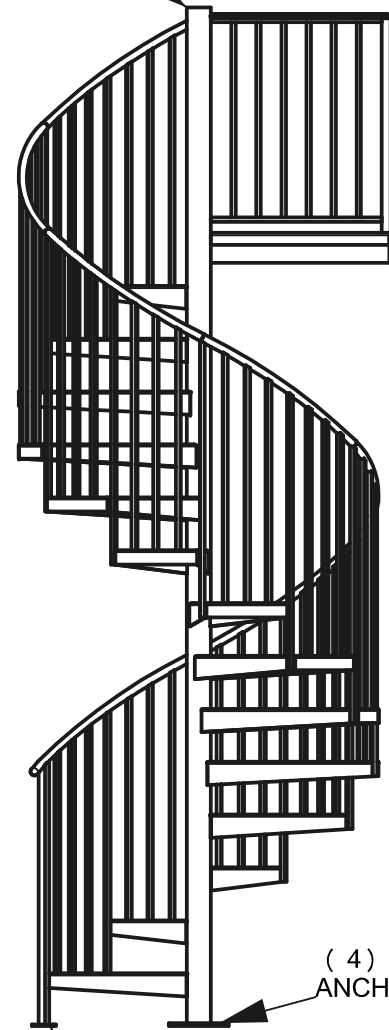

(4) 3/8 X 4 WEDGE ANCHORS
ANCHOR TO CONCRETE FOOTER

(2) 3/8 X 4 WEDGE ANCHORS
ANCHOR TO CONCRETE FOOTER

** UNLESS OTHERWISE SPECIFIED **		SUPERIOR SPIRAL STAIRS		
X.XX ± 0.18	X/X ± 3/16	6556 SUPERIOR AVENUE SARASOTA, FLORIDA 34231 PHONE: 941.922.8846		
X.XXX ± 0.005	ANGLES ± 0.5°	superior-stair.dft	TITLE: 114-3/8 FTF 13 RISES 5'-0" DIAMETER SPIRAL	
X.XXXX ± 0.0005	THREAD CLASS 2	VERIFIED BY:		
DIMENSION ARE IN INCHES		DATE:	SCALE: 1:32	B SHEET: 1 OF 1
THIRD ANGLE PROJECTION		DRAWN BY:	DRAWING No.: SP-100-250	
		DATE:	REVISION: 0	